

MAIN FLOOR PLAN


1/4" = 1'-0"

1/471 s.f.

A NEW HOME FOR:

02.09.06

AI

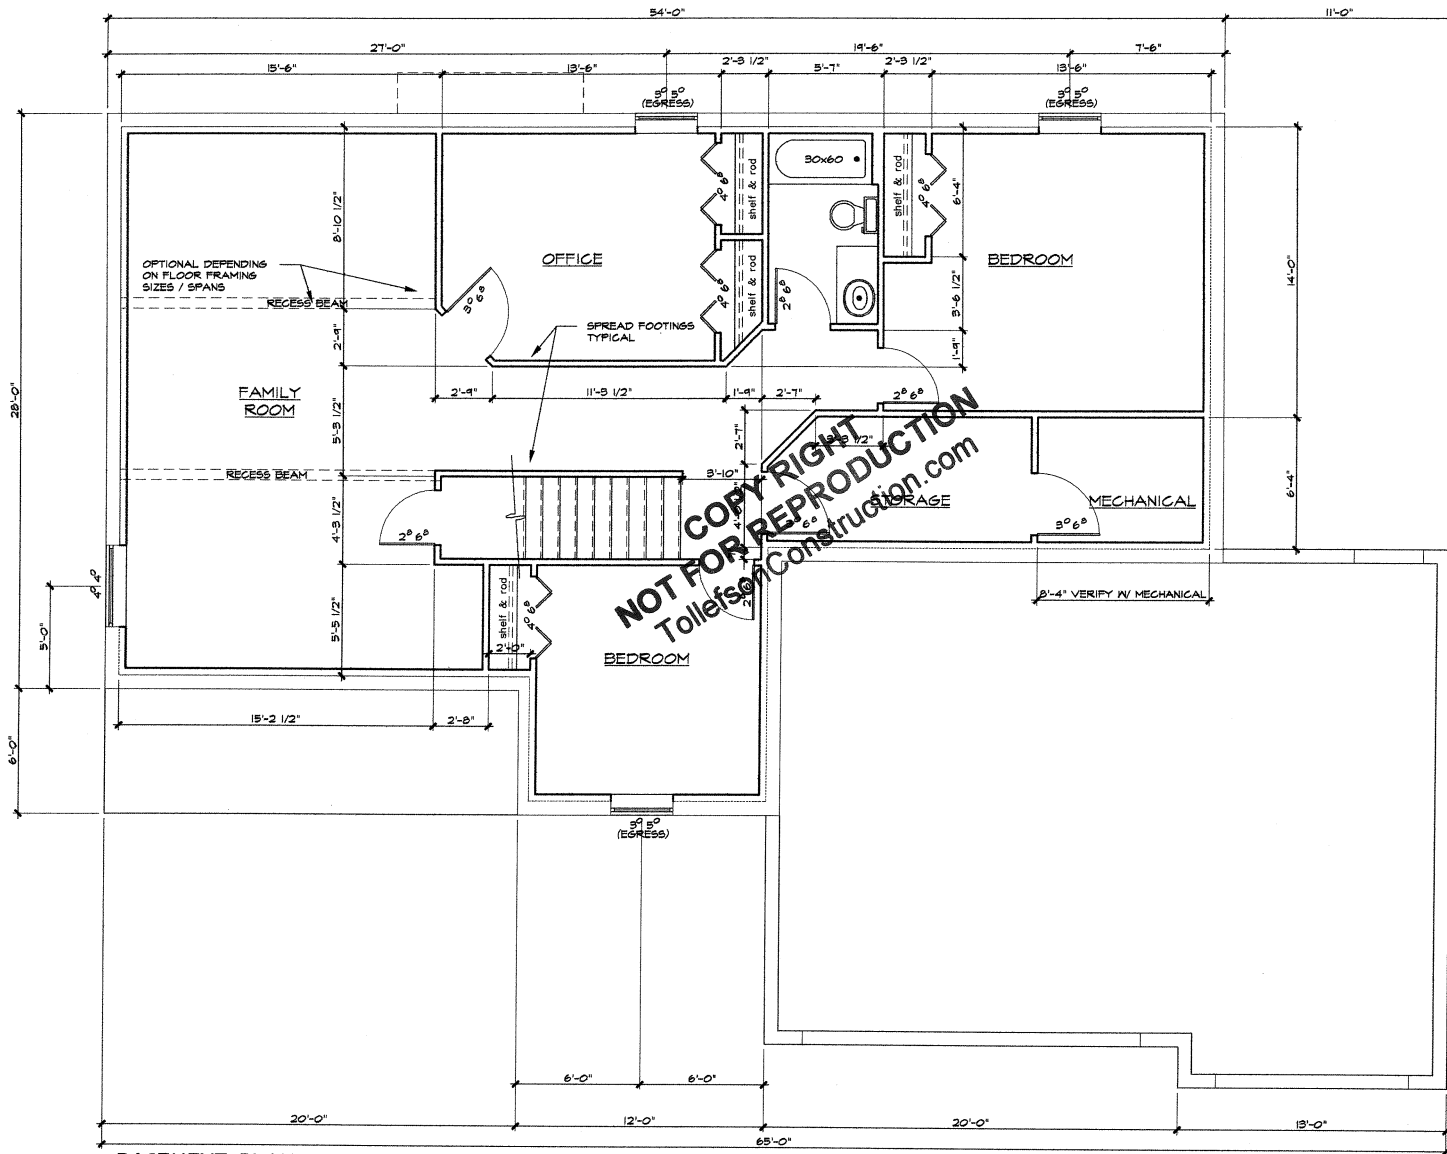

NOT FOR REPRODUCTION
 Tolleson Construction.com

BASEMENT PLAN


1/4" = 1'-0"

1.471 s.f.

A NEW HOME FOR:

02.09.06


A2

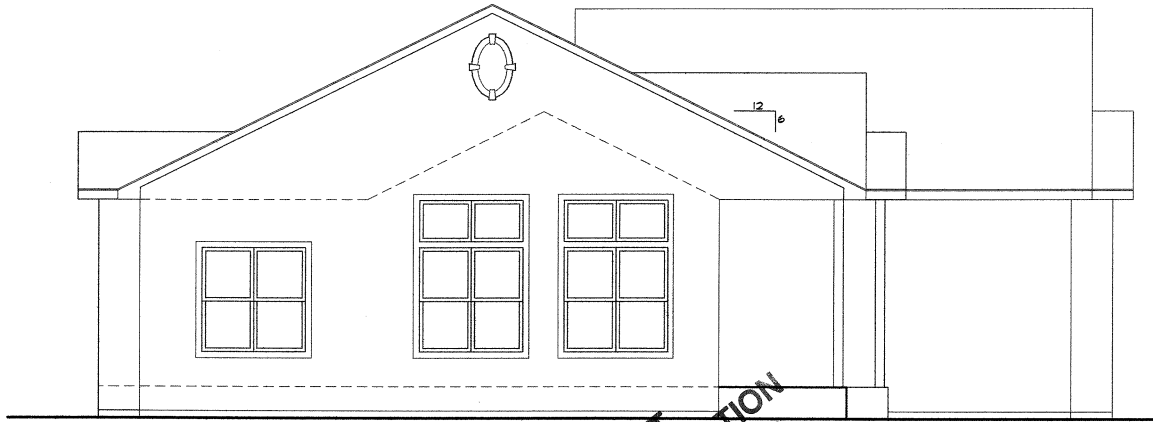

LEFT SIDE ELEVATION

1/4" = 1'-0"

COPY RIGHT
NOT FOR REPRODUCTION
TollefsonConstruction.com

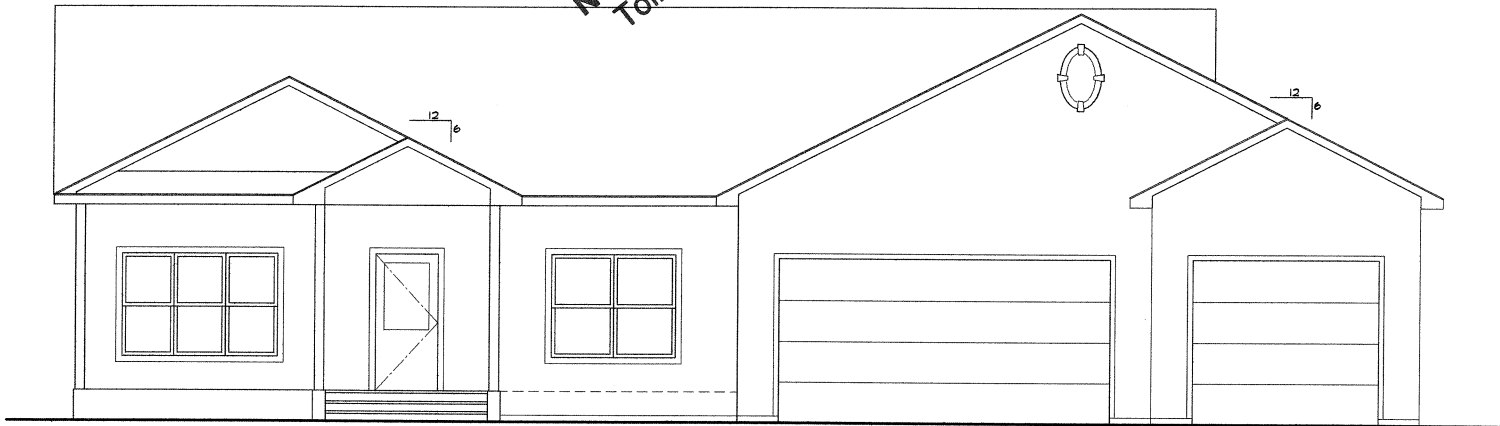


FRONT ELEVATION

1/4" = 1'-0"

A NEW HOME FOR:

02.09.06


A3

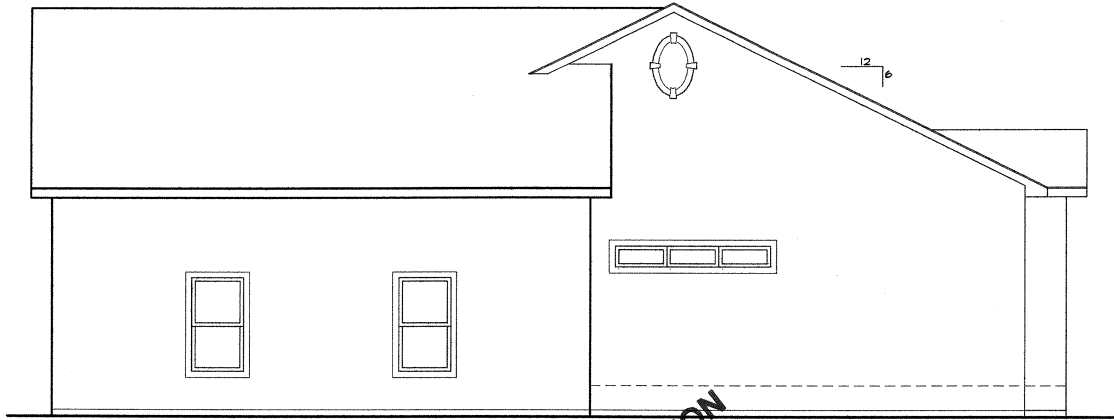

RIGHT SIDE ELEVATION

1/4" = 1'-0"

COPY RIGHT
NOT FOR REPRODUCTION
TallefsonConstruction.com

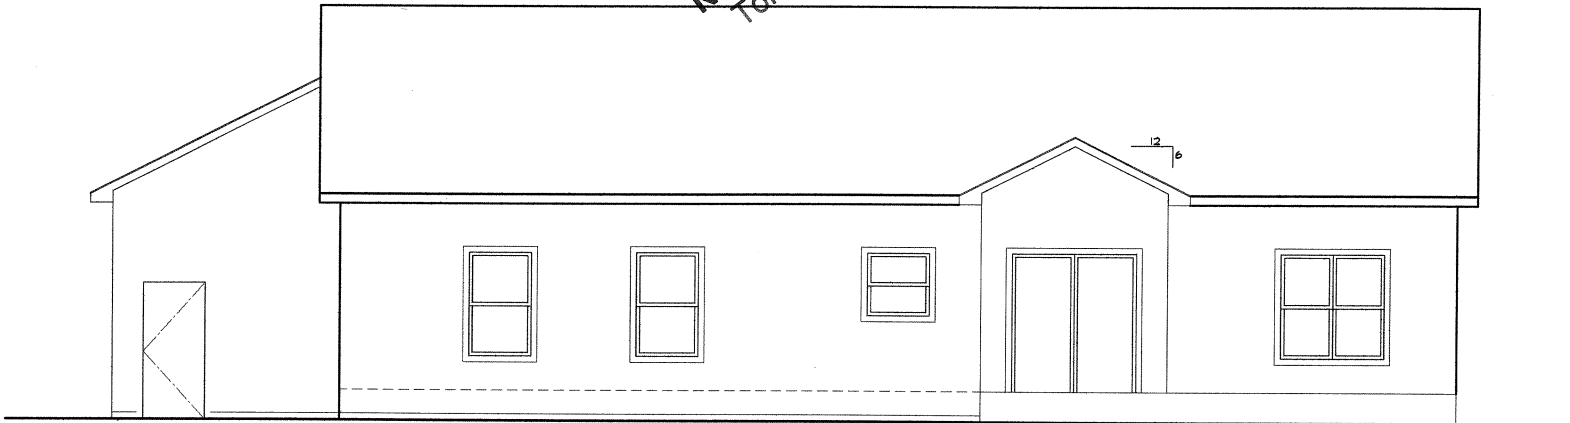

BACK ELEVATION

1/4" = 1'-0"

A NEW HOME FOR:

02.09.06

A4